

SHADED AREAS ARE NOT DREDGED TO PROPOSED DEPTHS

NO.	DATE	REVISIONS	APP.


BOSTCO
LA PORT, TEXAS

PHASE I

**DREDGE DEPTH
BASED ON CRA SURVEY
RECEIVED 11-11-12**

SH STANLEY SPURLING & HAMILTON, INC.
Consulting Engineering Services
T.B.P.E. REGISTRATION # F-000175
3301 Edloe Street, Suite 200 Houston, Texas 77027
Phone 713-776-9433 Fax 713-776-2439

SCALE: 1"=100' DGN. BY: LH
DATE: NOVEMBER 2012 DWN. BY: HMSIII
JOB NO. 0896-0002 DWG. NO. _____

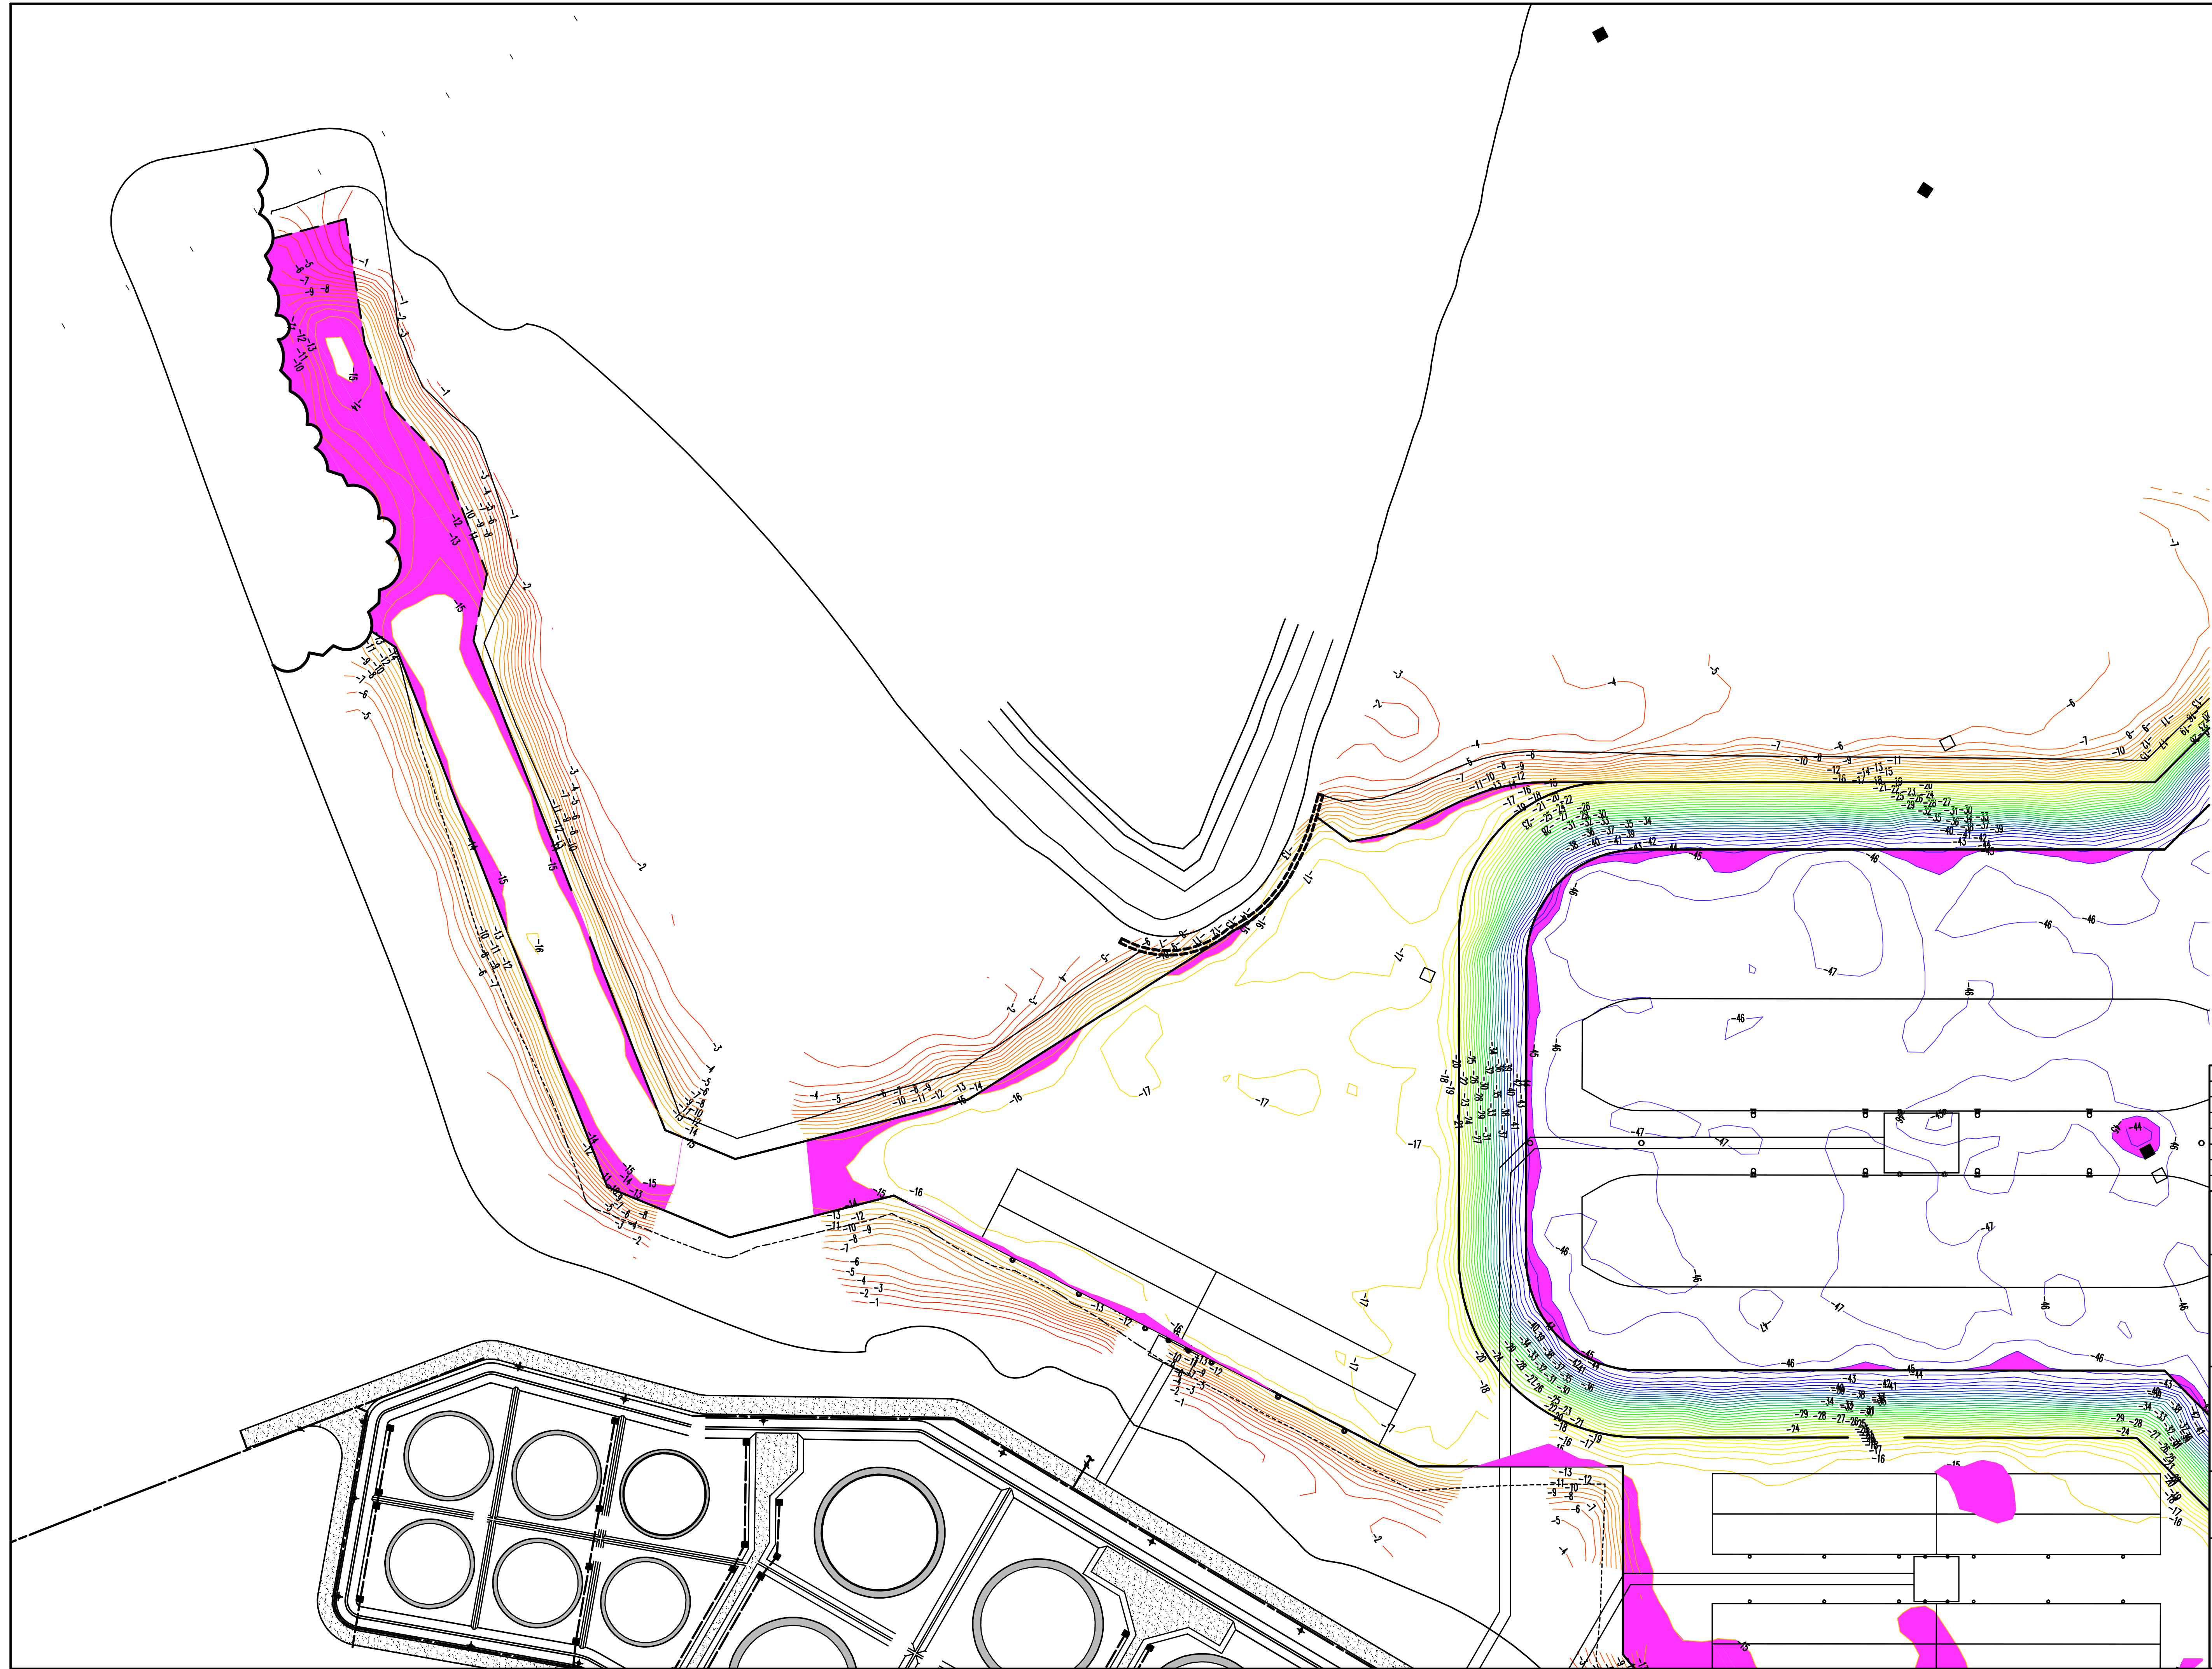

SHADED AREAS ARE NOT DREDGED TO PROPOSED DEPTHS

NO.	DATE	REVISIONS	APP.

BOSTCO
LA PORT, TEXAS

PHASE I
DREDGE DEPTH
BASED ON CRA SURVEY
RECEIVED 11-11-12

SH STANLEY SPURLING & HAMILTON, INC.
Consulting Engineering Services
T.B.P.E. REGISTRATION # F-000175
3301 Edloe Street, Suite 200 Houston, Texas 77027
Phone 713-778-9433 Fax 713-778-2439

SCALE: 1"=100' DGN. BY: LH
DATE: NOVEMBER 2012 DWN. BY: HMSIII
JOB NO. 0896-0002 DWG. NO. _____



 SHADED AREAS ARE NOT DREDGED TO PROPOSED DEPTHS

NO.	DATE	REVISIONS	APP.

BOSTCO
LA PORT, TEXAS

PHASE I

**DREDGE DEPTH
BASED ON CRA SURVEY
RECEIVED 11-11-12**

 **STANLEY SPURLING & HAMILTON, INC.**
Consulting Engineering Services
T.B.E. REGISTRATION # F000175
3301 Edloe Street, Suite 200 Houston, Texas 77027
Phone 713-776-9433 Fax 713-776-2439

SCALE: 1"=100' DGN. BY: LH
DATE: NOVEMBER 2012 DWN. BY: HMSIII
JOB NO. 0896-0002 DWG. NO. _____